
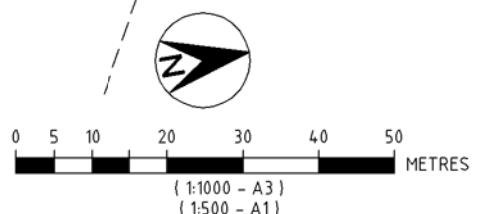


NOTES

1. ALL WATER RETICULATION CONSTRUCTION TO BE IN ACCORDANCE WITH CVC & WSSA REQUIREMENTS
2. PROVIDE THRUST BLOCKS TO ALL BENDS AND FITTINGS IN ACCORDANCE WITH WSSA REQUIREMENTS AND STANDARD DRAWINGS

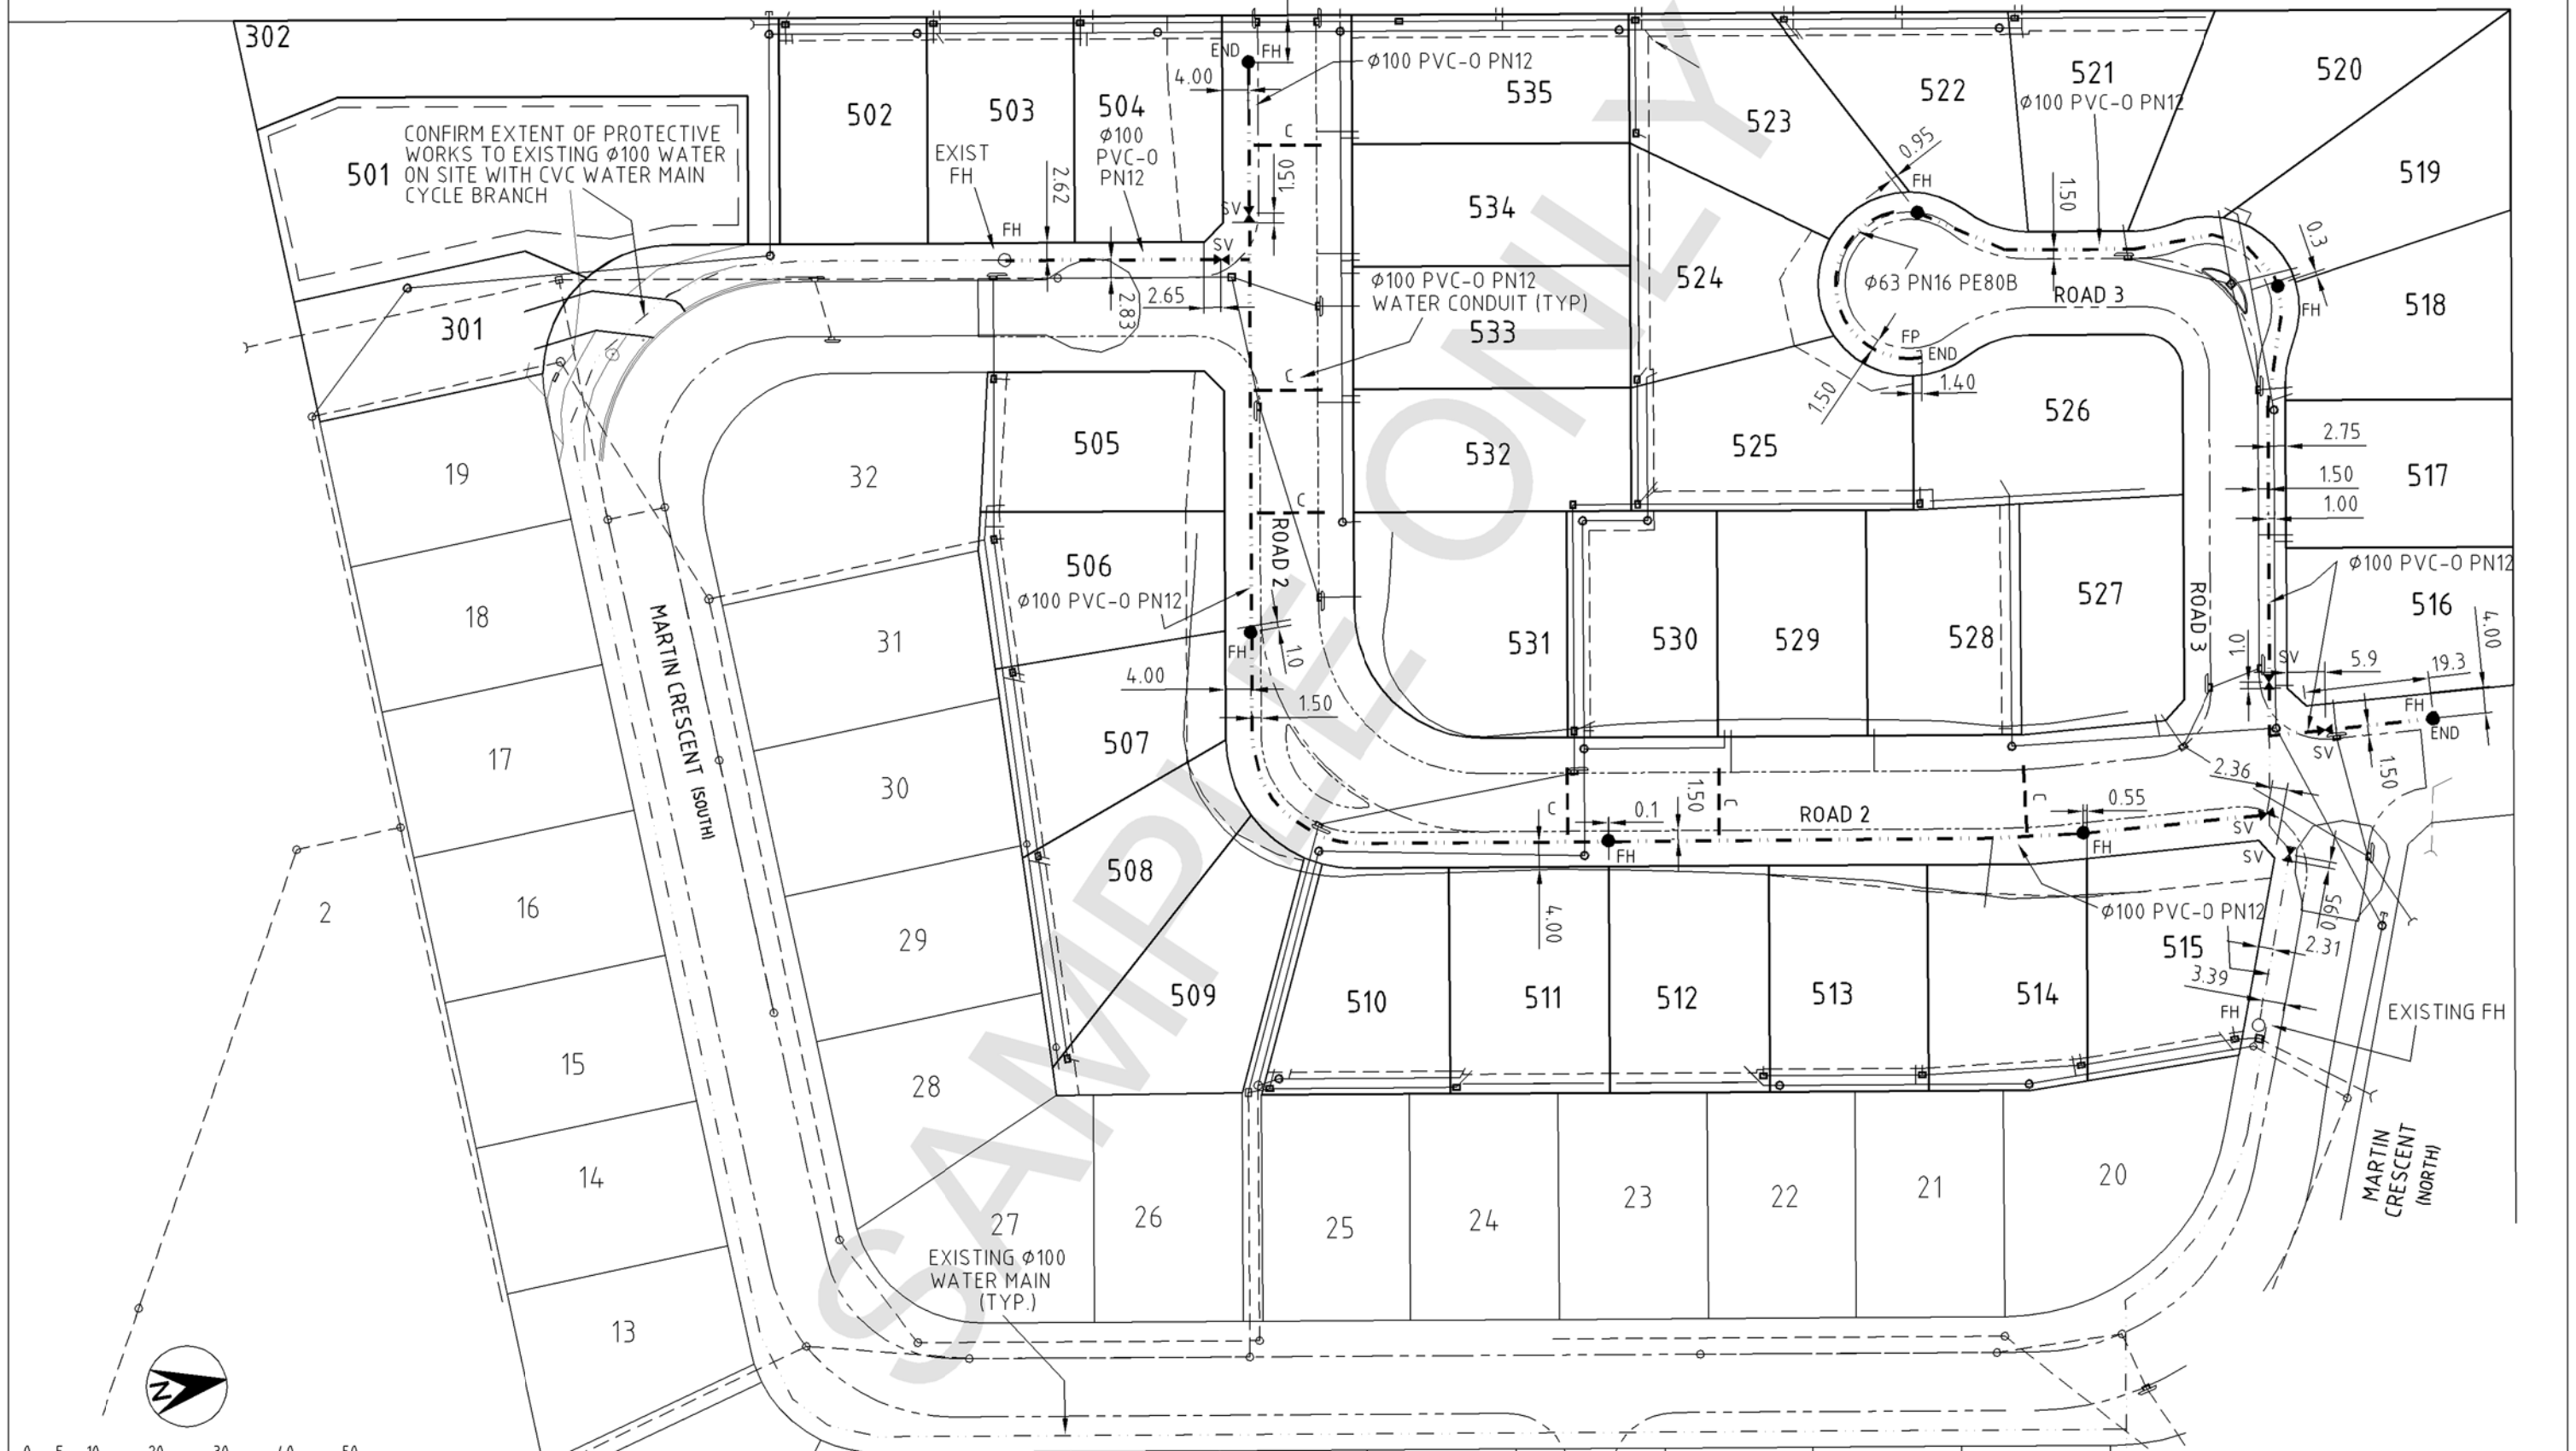

WORK AS EXECUTED  
 DEVELOPMENT APPROVAL SUB2008/0032  
 CONSTRUCTION CERTIFICATE CC2009/0376

|              |         |        |    |       |
|--------------|---------|--------|----|-------|
| CAD FILE     |         |        |    |       |
| SURVEY       | JM & AR | DESIGN | ID | Mar08 |
| VERT. DATUM  | AHD     | DRAWN  | ID | Mar08 |
| HORIZ. DATUM | -       | PASSED |    |       |
| AZUMITH      | -       | -      |    |       |
| LB/FB        | -       |        |    |       |

|          |                         |      |
|----------|-------------------------|------|
| APPROVED | MANAGER CIVIL STRATEGIC | DATE |
|----------|-------------------------|------|

| ISSUE | AMENDMENTS  | BY   | DATE    |
|-------|---|------|---------|
| A     | Construction Certificate Application                  | ID   | 6-09    |
| B     | Works to exist 100 dia. WM near Lot 501 & CC Approval | RD-B | 29-6-09 |
| C     | Lot 501 redesign                                      | ID   | 7-10-09 |
| D     | WAE   | RD-B | 03-10   |



**BAILEYS ESTATE STAGE 2**  
 DEVELOPMENT APPLICATION  
 WATER RETICULATION LAYOUT PLAN

18 OF 35  
 PLAN No. 2008-006  
 ISSUE D