
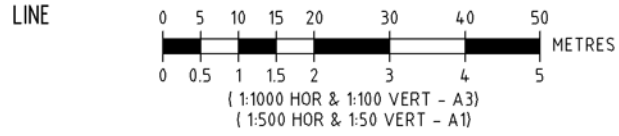


LOCATION
STRUCTURE NAME
STRUCTURE DESCRIPTION

CLARENCE VALLEY COUNCIL
APPROVED

THIS APPROVAL -
1. REQUIRES THE DEVELOPER TO RECTIFY ANY ERRORS OR OMISSIONS WHICH BECOME EVIDENT DURING CONSTRUCTION
2. IS CURRENT FOR TWO YEARS FROM THE DATE BELOW
3. REQUIRES THE DEVELOPER TO COMPLY WITH ALL RELEVANT ACTS, REGULATIONS, COUNCILS CURRENT DEVELOPMENT DESIGN & CONSTRUCTION MANUAL AUS-SPEC AND ALL CONDITIONS SET OUT IN:
DEVELOPMENT APPROVAL No's SUB2011/xxxx
CONSTR. CERT. No. CC2011/xxxx CHECKED _____ DATE _____
ISSUING OFFICER FOR GENERAL MANAGER

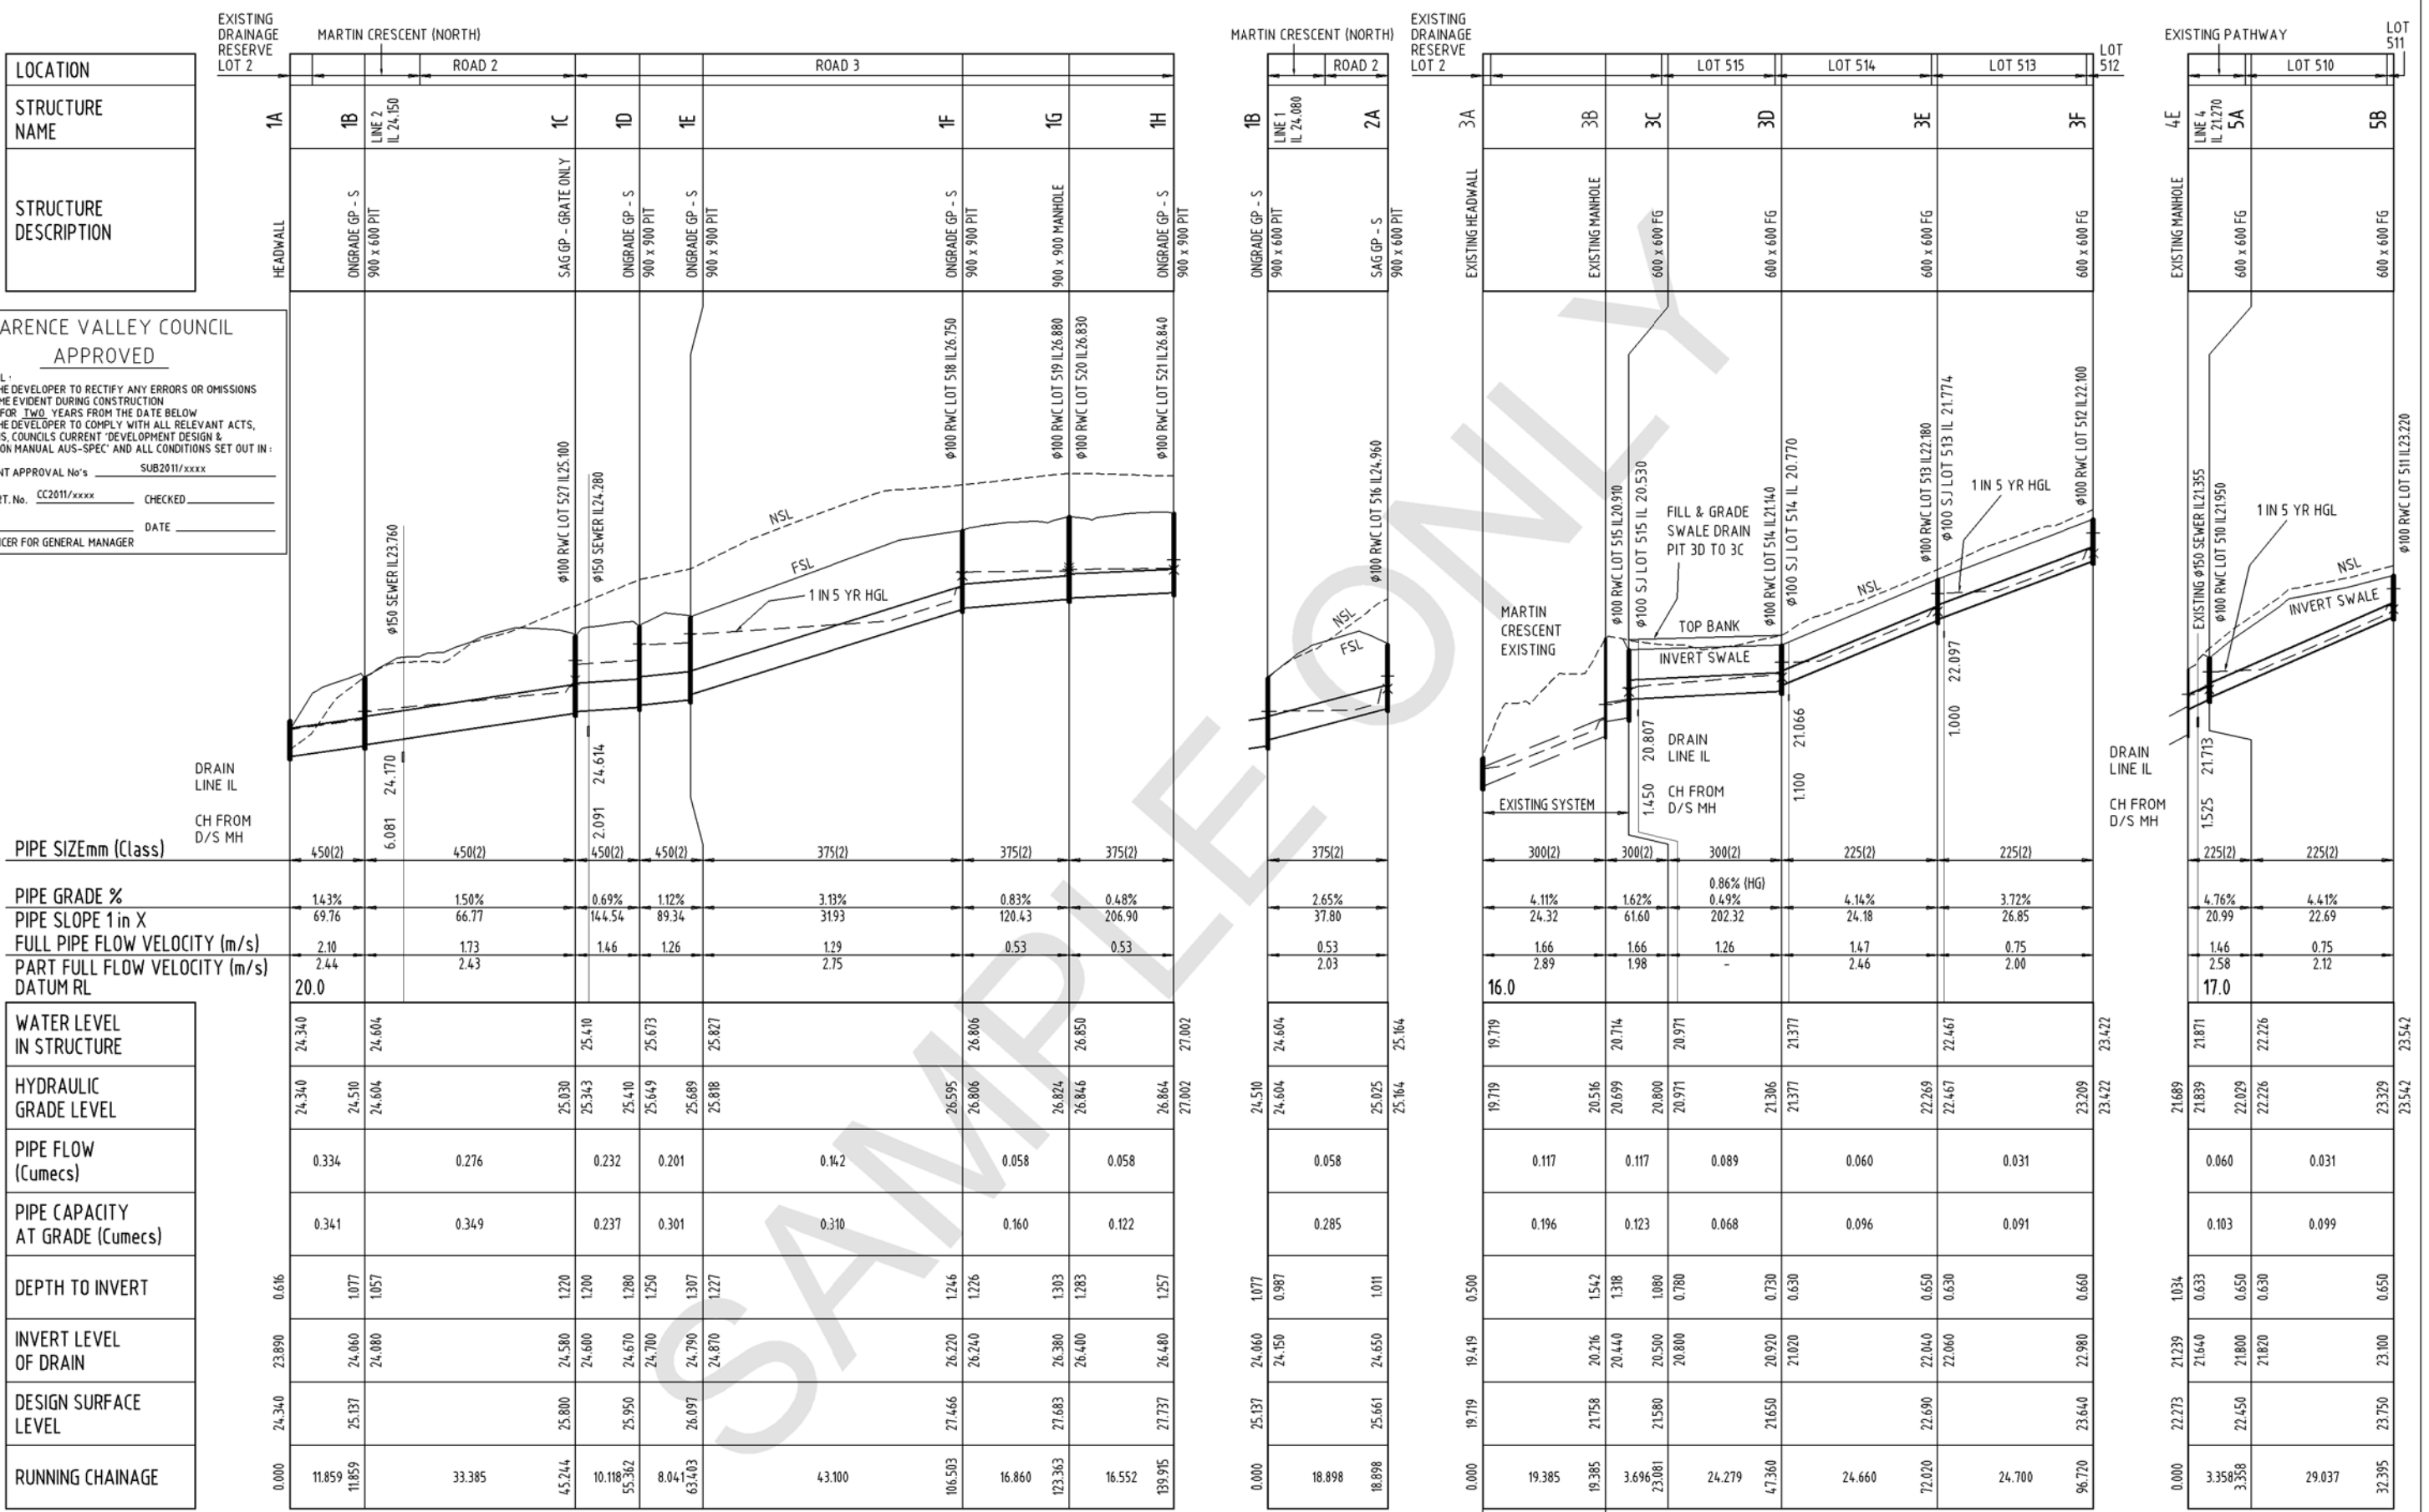

STORMWATER DRAINAGE LONG SECTION NOTES

- REFER 'DRAWING 2 - STANDARD NOTES & LAYOUT PLAN LEGENDS' FOR GENERAL NOTES
- PROVIDE CONTINUOUS TRENCH DRAINAGE PAST ALL STRUCTURES

NOTE:
REACH 3C TO 3D PIPE LAID FLATTER THAN THE HYDRAULIC GRADE DUE TO EXISTING STORMWATER AND SEWER LEVELS AND THE SEWER HOUSE SERVICE JUNCTION LEVELS TO LOT 515

SURVEY	JM & AR	DESIGN	ID	Mar08
VERT. DATUM	AHD	DRAWN	ID	Mar08
HORIZ. DATUM	-	PASSED		
AZUMITH	-			
LB/FB				

APPROVED	MANAGER CIVIL STRATEGIC	DATE
----------	-------------------------	------

ISSUE	AMENDMENTS	BY	DATE
A	Construction Certificate Application	ID	6-09
B	CC Approval	ID	29-6-09



BAILEYS ESTATE - STAGE 2
DEVELOPMENT APPLICATION
DRAINAGE LONG SECTIONS
LINES 1, 2, 3 (PART EXISTING) & 5

SHEET No.	06 OF 35
PLAN No.	2008-006
ISSUE	B