



TYPICAL CROSS SECTION FOR MODERATE CROSSFALLS

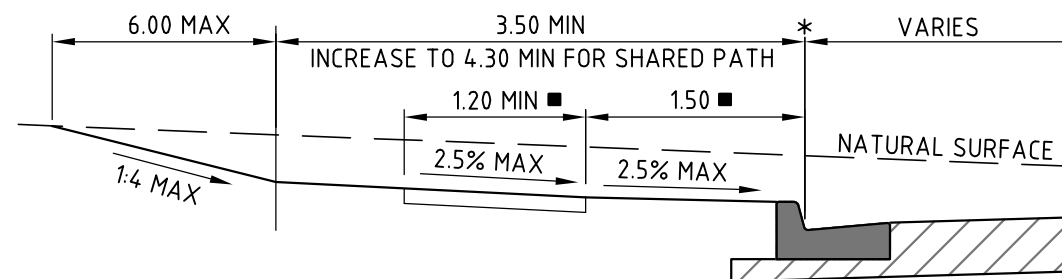

DETAIL FOR UPRIGHT KERB

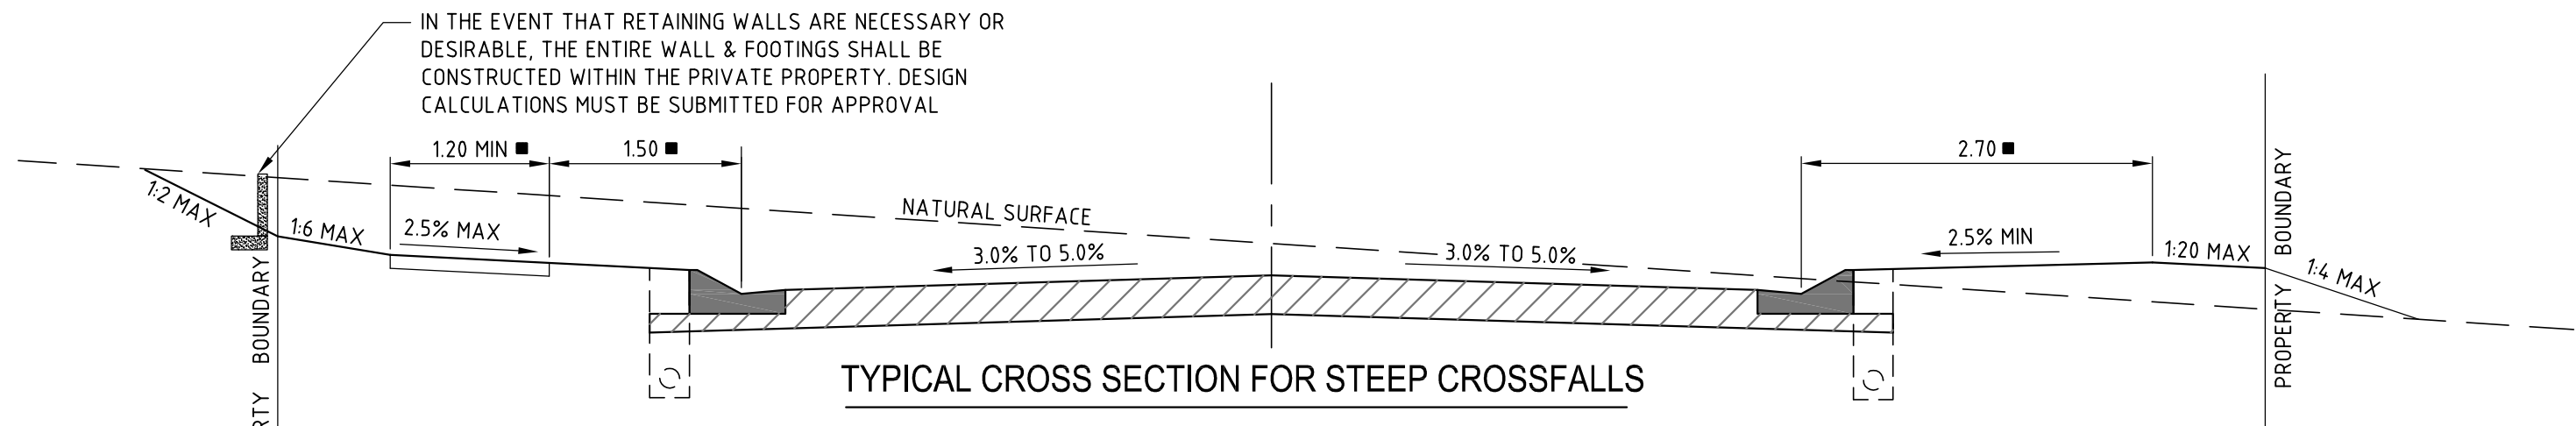

TYPICAL CROSS SECTION FOR STEEP CROSSFALLS

NOTES :

1. FOR UPRIGHT KERB & GUTTER, SIMILAR STANDARDS APPLY
2. A CONCRETE FOOTPATH OR CYCLEPATH MAY BE PROVIDED DEPENDING ON ALLOTMENT CATCHMENT. IT SHALL BE CONSTRUCTED PARALLEL TO THE KERB AND GUTTER, AND TRANSITION SMOOTHLY AROUND ANY PARKING BAYS.
3. FOR PAVEMENT DESIGN REQUIREMENTS REFER NORTHERN RIVERS LOCAL GOVERNMENT DEVELOPMENT & DESIGN MANUAL
4. ALL DIMENSIONS IN METRES.

LEGEND

- * NOM. KERB LINE
- UNLESS OTHERWISE SPECIFIED
- ∅ OR 2.5% TO BOUNDARY

NOT TO SCALE

B	FOOTPATH GRADES AMENDED TO AS1428	<i>[Signature]</i>	18/6/2012
A	ORIGINAL ISSUE	<i>[Signature]</i>	3/10/06
	REVISIONS	APP'D	DATE

STANDARD DRAWINGS

NORTHERN RIVERS LOCAL GOVERNMENT

TYPICAL CROSS SECTIONS
URBAN ROADS

ROAD/STREET
STANDARD
DRAWING
R-01

A	B		
---	---	--	--