


PLAN VIEW

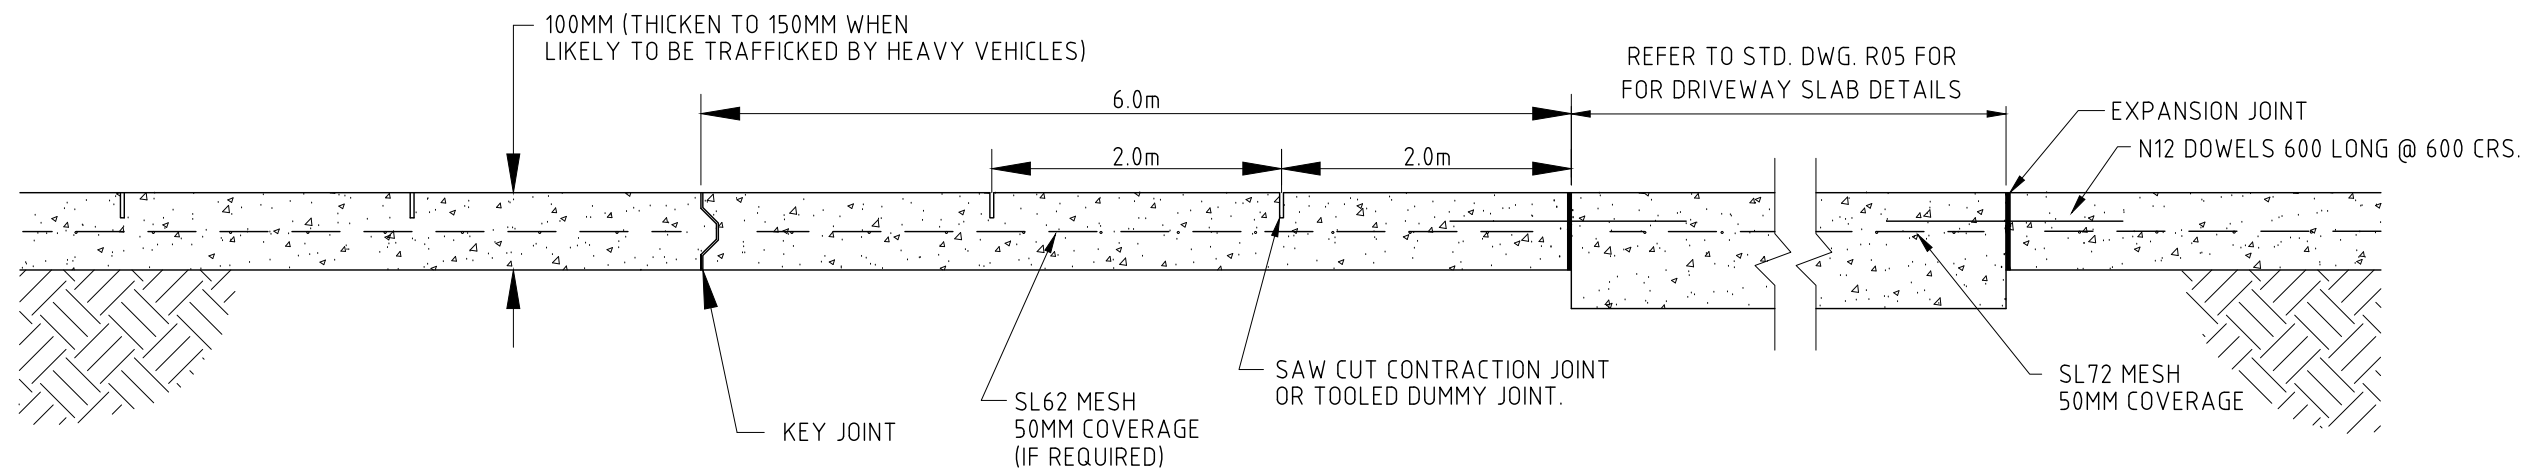

SECTIONAL VIEW

NOTES

1. ALL CONCRETE IS TO BE MINIMUM 20MPA
2. FOOTPATH MINIMUM 1.2M WIDE
SHARED PATH MINIMUM 2.0M WIDE
3. EXPANSION JOINTS ARE TO BE OF 15MM THICK APPROVED COMPRESSIBLE JOINT FILLER, SPACED AT 12M MAX CRS
4. LAYBACK DETAIL AND CROSSING GRADES REFER TO STANDARD DWG. R-05 & R-06
5. ALL CONCRETE TO BE BROOM FINISHED.
6. CONTRACTION JOINTS TO BE AT 2M MAX SPACING.
7. A ROAD OPENING PERMIT MUST BE OBTAINED FROM COUNCIL, SEEK APPROVAL OF LOCATION AND LEVELS PRIOR TO EXCAVATION.
8. FOOTPATH CROSSFALL TO BE 2.5% MAX

NOT TO SCALE

B	CORNER SPLAY ADDED	MPK	23/08/18
A	ORIGINAL ISSUE	<i>[Signature]</i>	3/10/06
	REVISIONS	APP'D	DATE

STANDARD DRAWINGS

NORTHERN RIVERS LOCAL GOVERNMENT

CONCRETE FOOTPATH
DETAIL

ROAD/STREET
STANDARD
DRAWING
R-07

A	B		
---	---	--	--